

Intersection

- Confirm lateral drainage of side street unimpeded - add culverts as necessary
- Add bollards
- HP guy in conflict with req'd trail clearances. Coordinate relocation with Hydro
- Signage:

Shift existing if conflict with req'd trail clearances
Private approach caution

1.8m wide trail. Maintain 0.9m lateral clearance to all posts, fences, trees etc. and prune overhanging branches to 2.4m clearance. Provide 2% cross slope towards ditch.


Trail connection

- Add culvert
- Add bollards
- Shift Traffic sign as necessary
- Signage:



Trail head info




Walkway Extension
River Road S. to
Lower Fort Garry
Link 'A' - south

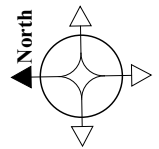

Scale 1: 1,000 Nov. /04

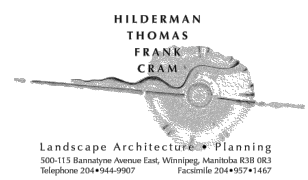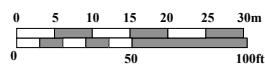

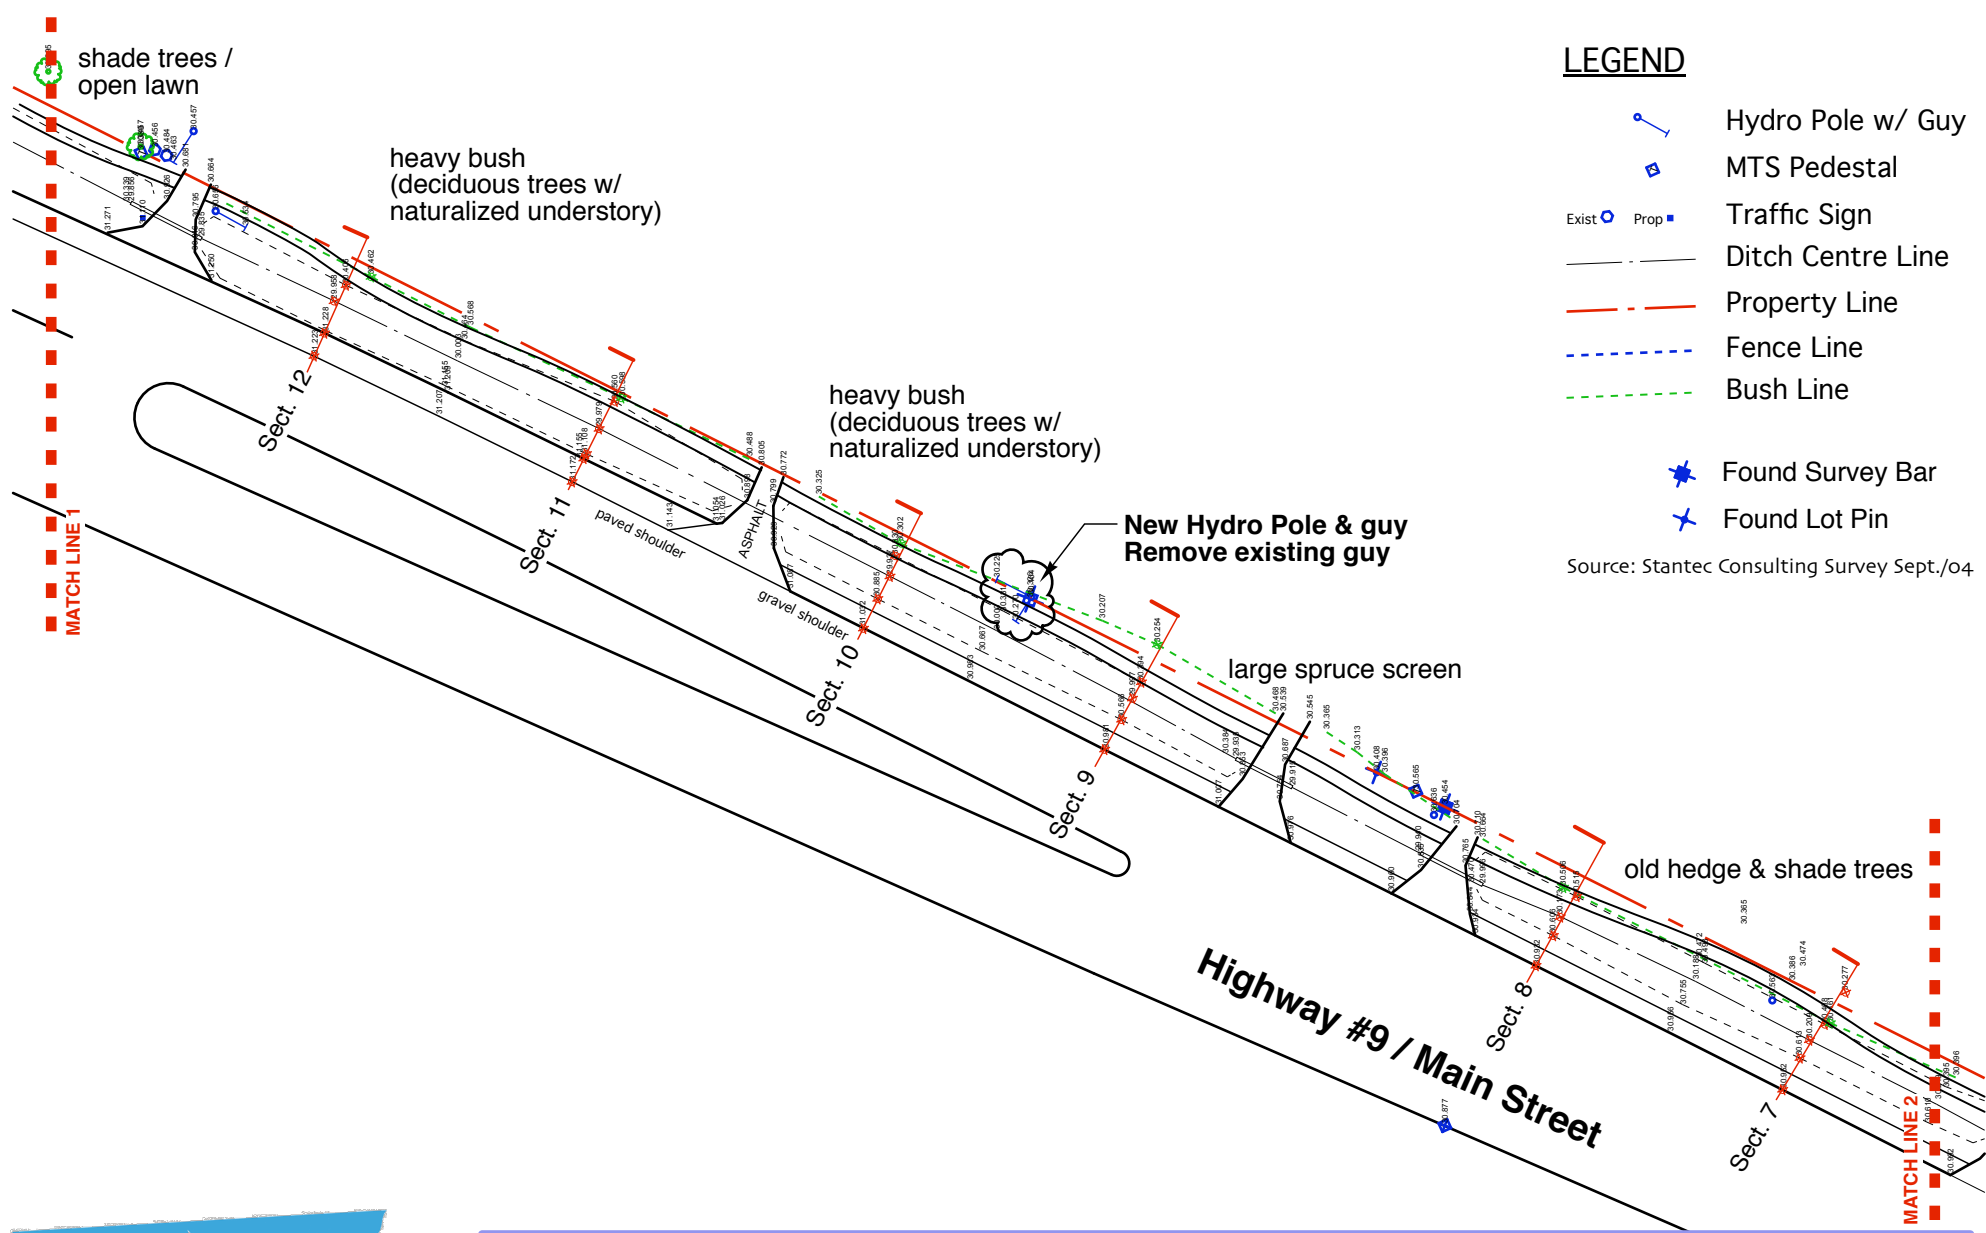


LEGEND

- Hydro Pole w/ Guy
- MTS Pedestal
- Traffic Sign
- Ditch Centre Line
- Property Line
- Fence Line
- Bush Line
- Found Survey Bar
- Found Lot Pin


Source: Stantec Consulting Survey Sept./04




Walkway Extension
 River Road S. to
 Lower Fort Garry
 Link 'A' - centre

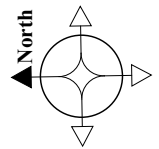

Scale 1: 1,000 Nov. /04

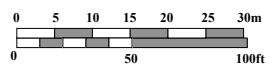

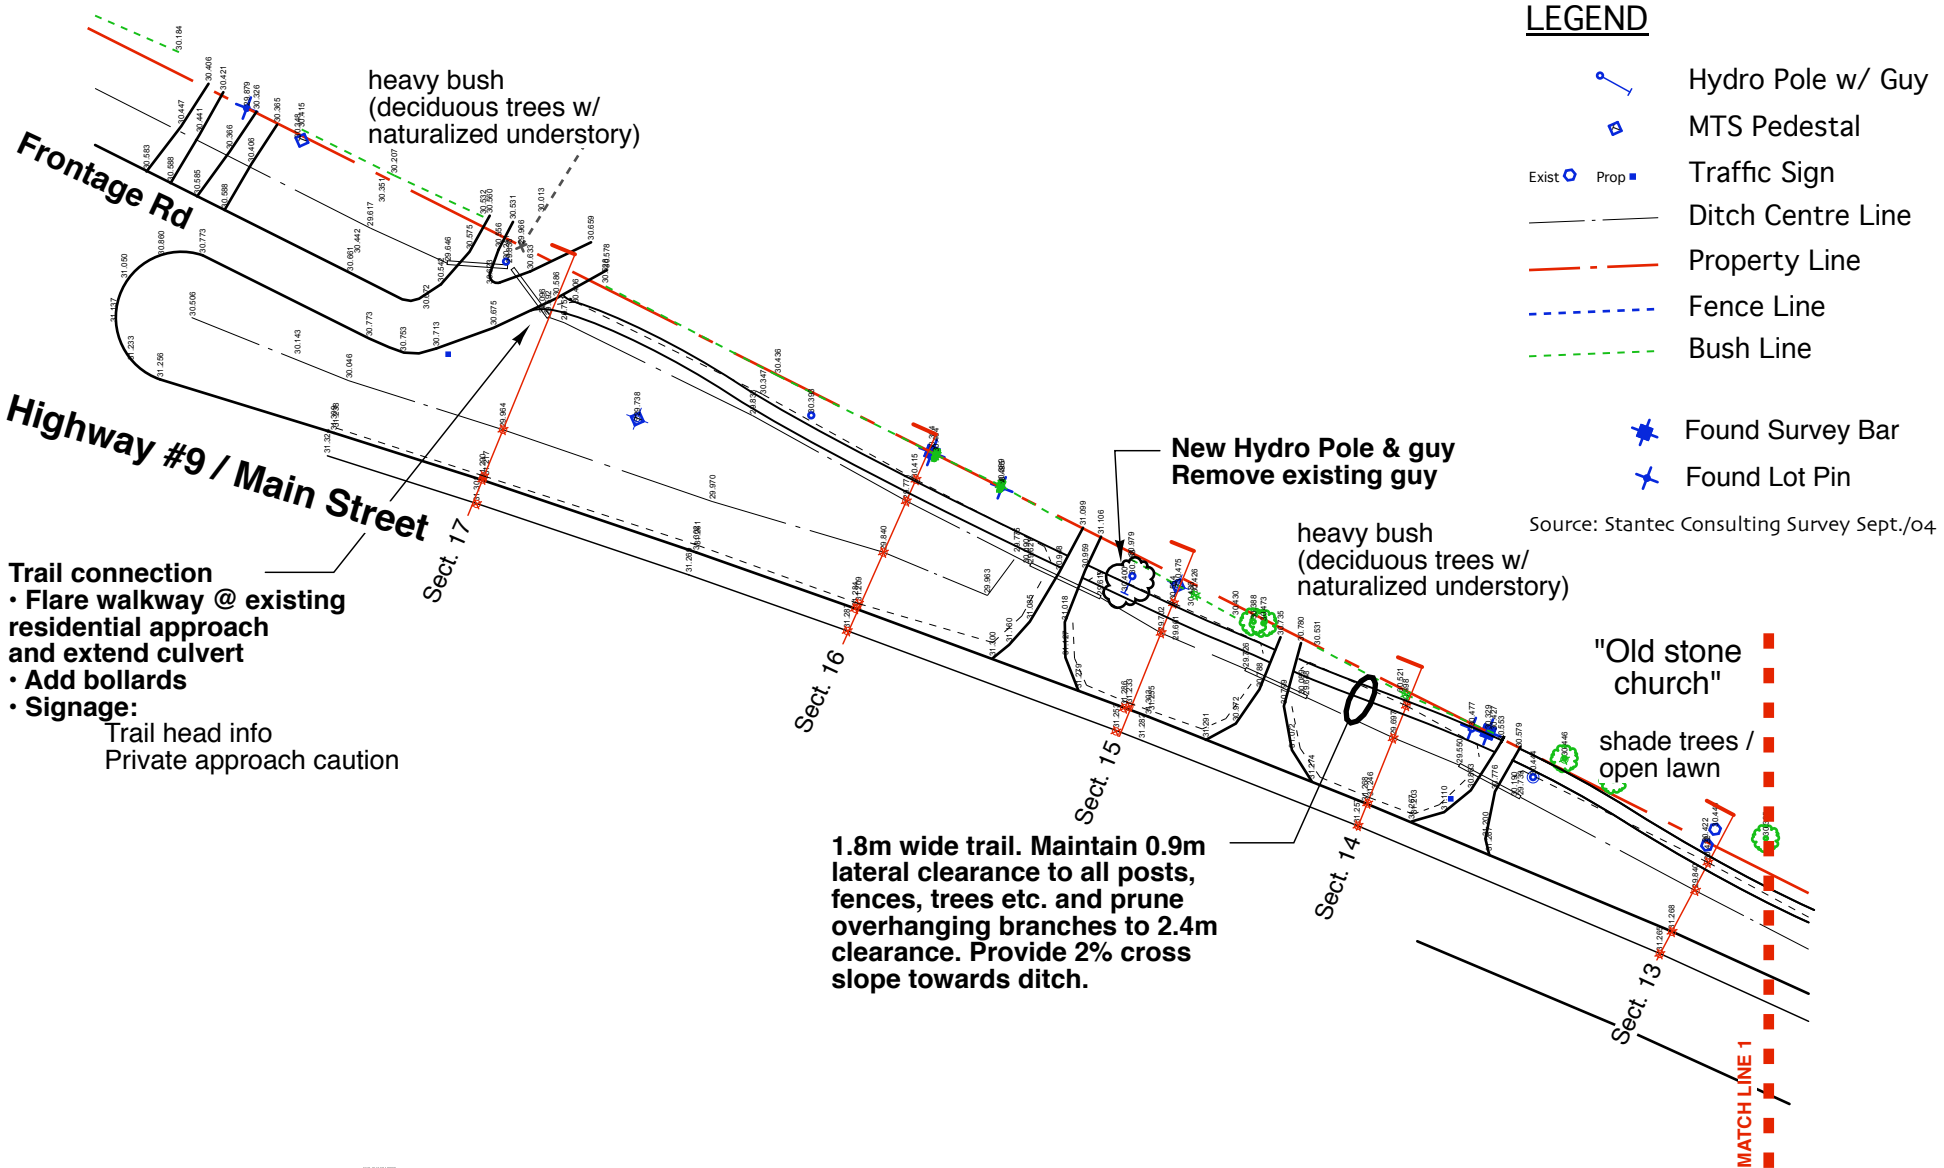

LEGEND

- Hydro Pole w/ Guy
- MTS Pedestal
- Traffic Sign
- Ditch Centre Line
- Property Line
- Fence Line
- Bush Line
- Found Survey Bar
- Found Lot Pin

Source: Stantec Consulting Survey Sept./04

Trail connection

- Flare walkway @ existing residential approach and extend culvert
- Add bollards
- Signage:


Trail head info
Private approach caution

1.8m wide trail. Maintain 0.9m lateral clearance to all posts, fences, trees etc. and prune overhanging branches to 2.4m clearance. Provide 2% cross slope towards ditch.





Walkway Extension
River Road S. to
Lower Fort Garry

Link 'A' - north

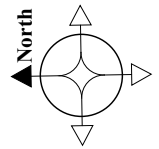

Scale 1: 1,000 Nov. /04

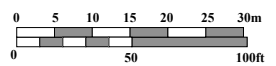

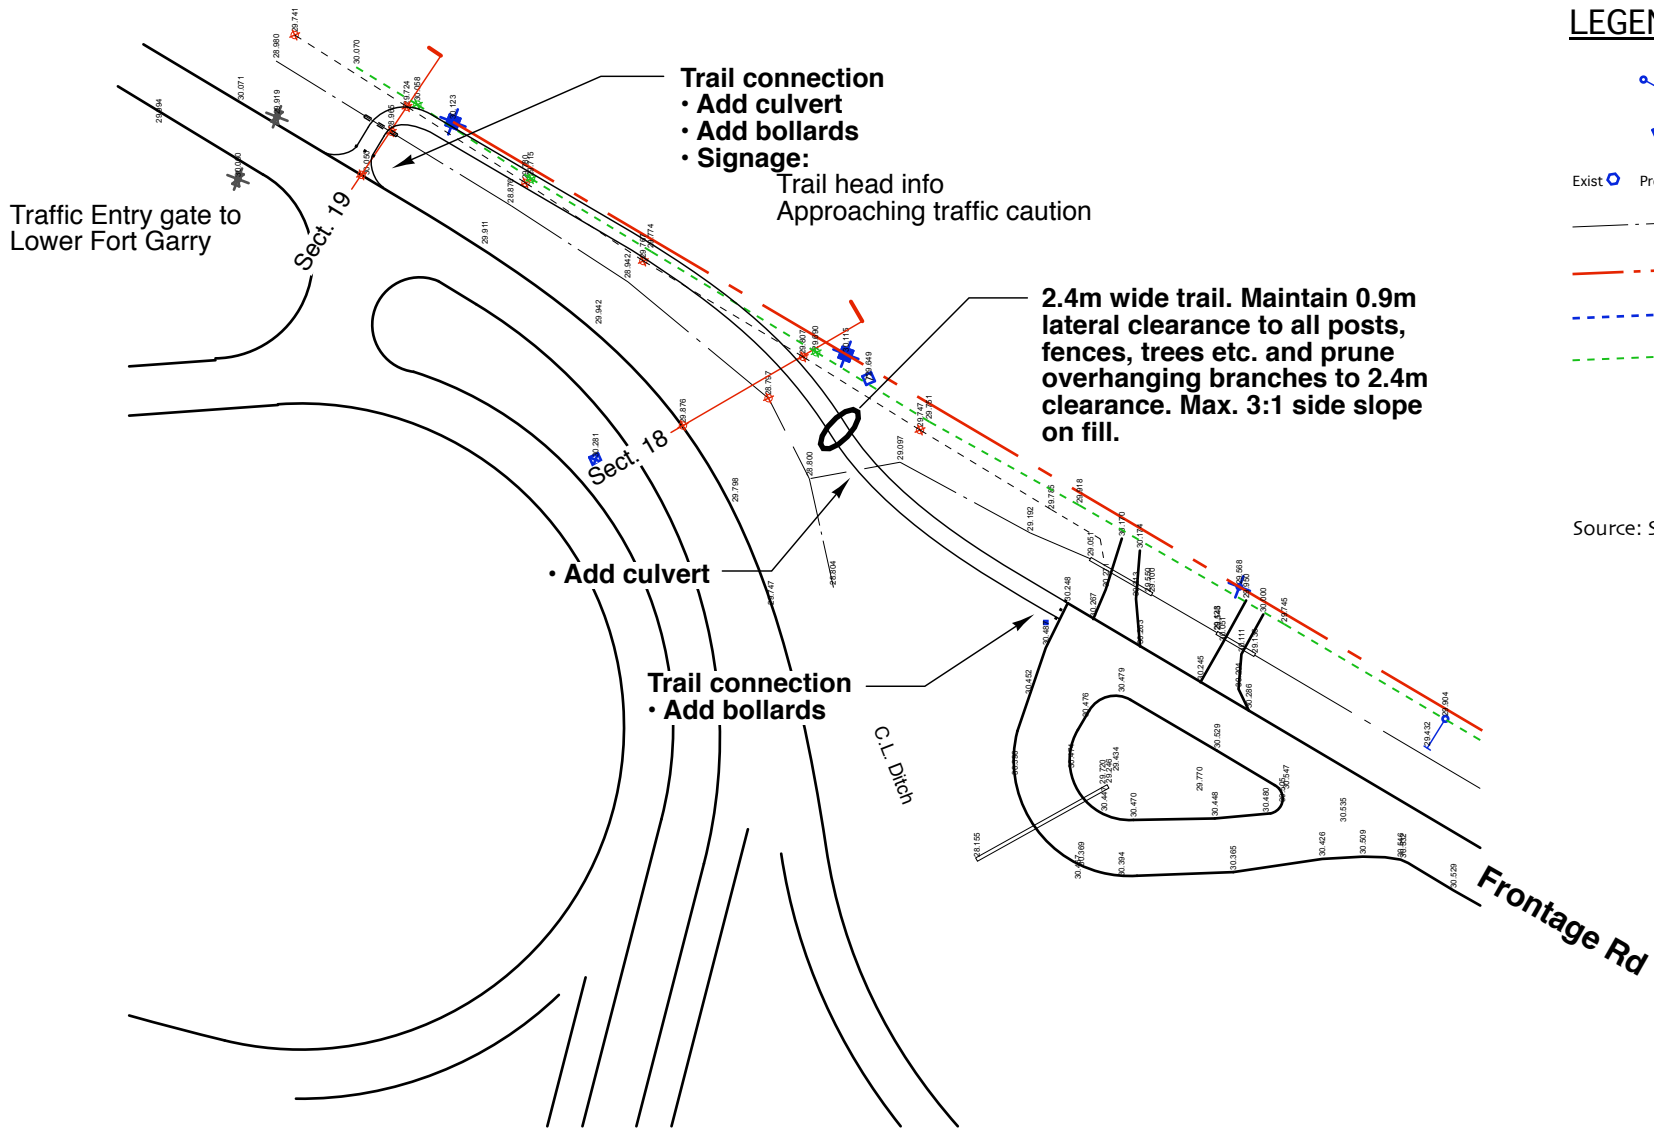

LEGEND


- Hydro Pole w/ Guy
- MTS Pedestal
- Exist Prop Traffic Sign
- Ditch Centre Line
- Property Line
- Fence Line
- Bush Line
- Found Survey Bar
- Found Lot Pin

Source: Stantec Consulting Survey Sept./04




Walkway Extension
River Road S. to
Lower Fort Garry


Link 'B'

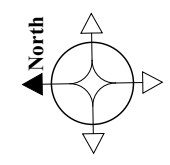


Scale 1: 1,000 Nov. /04

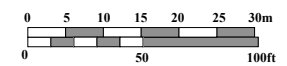


Sect. 1

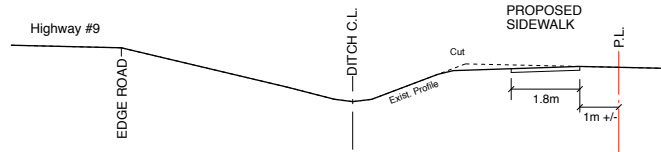


Sect. 2

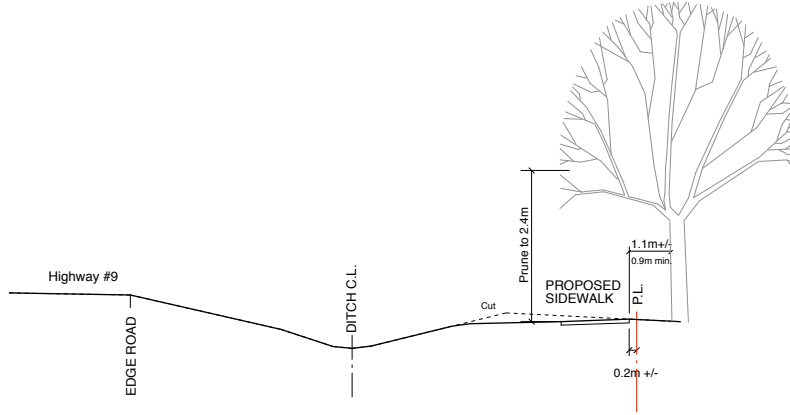


Sect. 3

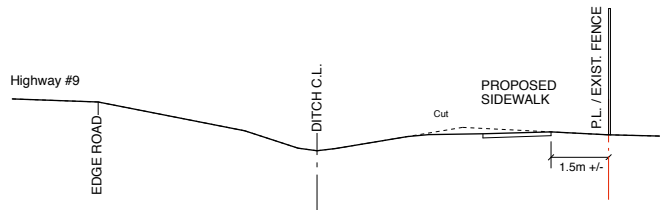

Sect. 4

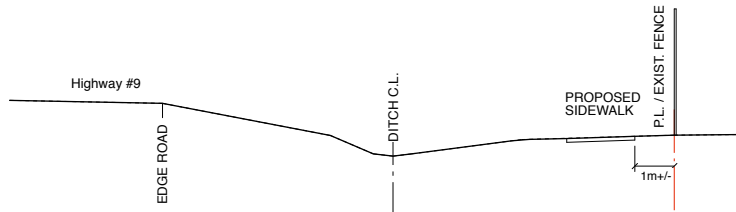

Sect. 5

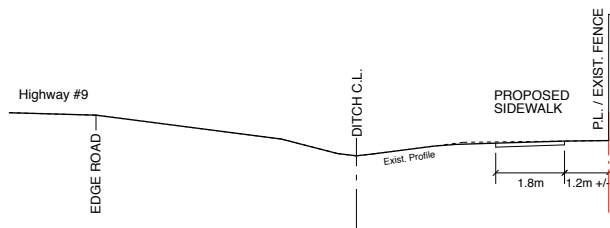


Walkway Extension
River Road S. to
Lower Fort Garry

Sections Link 'A'


on 8 1/2 x 11:
HORIZONTAL SCALE 1: 200
VERTICAL SCALE 1:100

Nov. /04

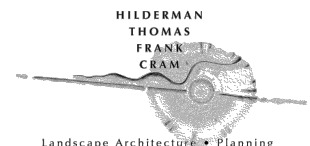


Landscape Architecture • Planning
500-115 Bannatyne Avenue East, Winnipeg, Manitoba R3B 0R3
Telephone 204•944-9907 Facsimile 204•957•1467


Sect. 6

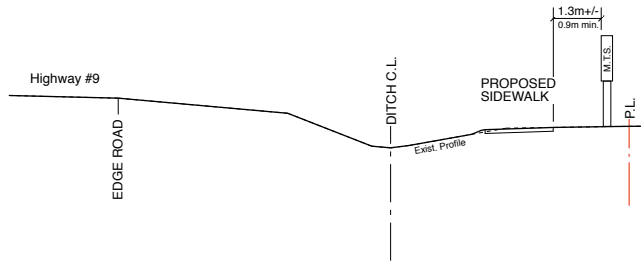


Sect. 7

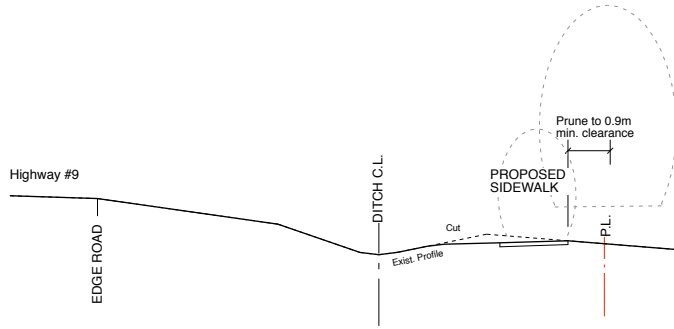


Sect. 8

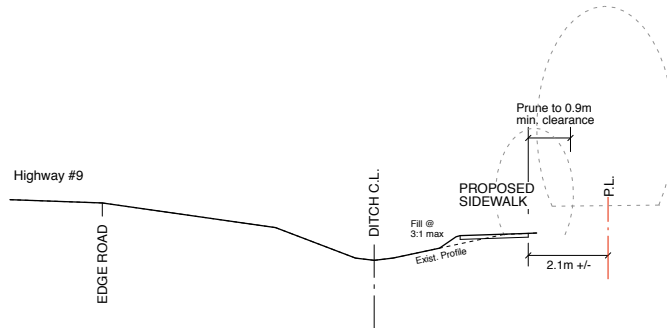

Sect. 9

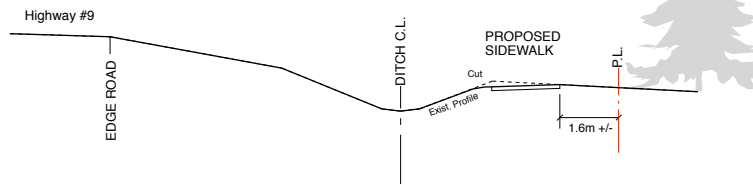

Sect. 10

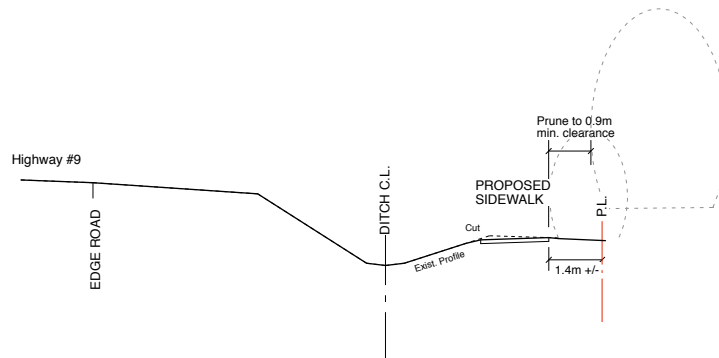

Walkway Extension
River Road S. to
Lower Fort Garry


Sections Link 'A'

on 8 1/2 x 11:
HORIZONTAL SCALE 1: 200
VERTICAL SCALE 1:100


Nov. /04




Sect. 11

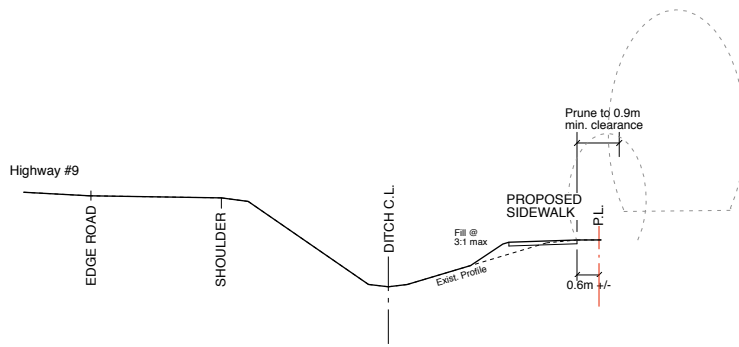


Sect. 12

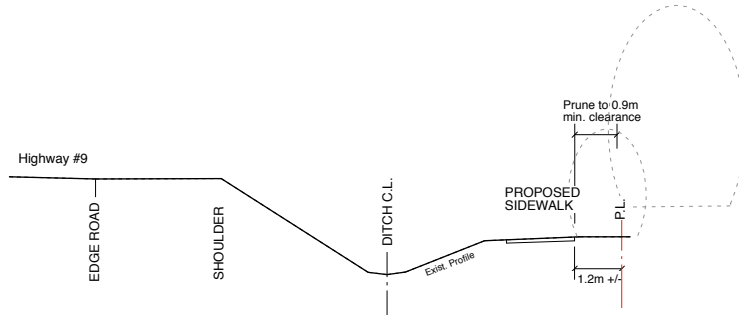


Sect. 13

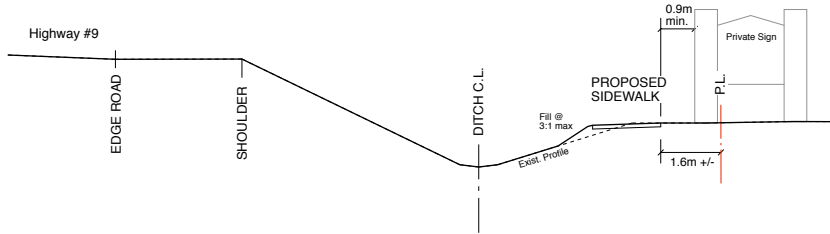

Sect. 14

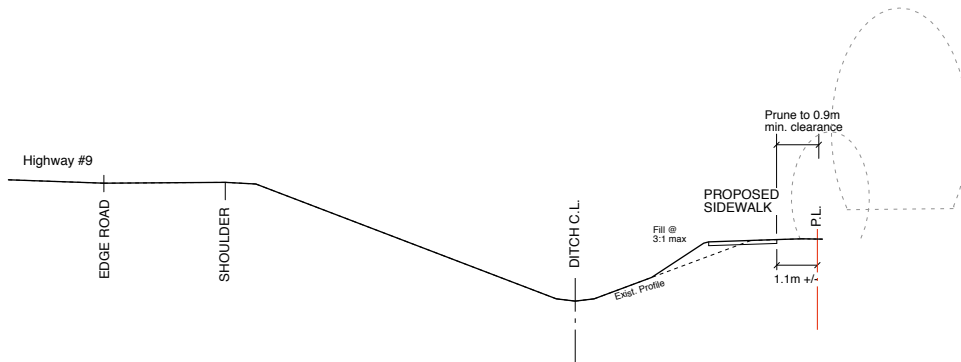

Sect. 15

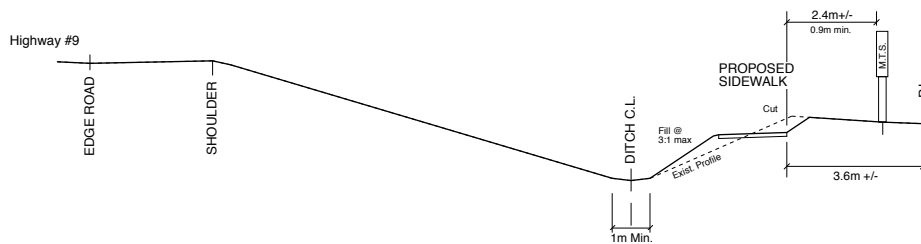

Walkway Extension
River Road S. to
Lower Fort Garry
Sections Link 'A'


on 8 1/2 x 11:
HORIZONTAL SCALE 1: 200
VERTICAL SCALE 1:100

Nov. /04




Landscape Architecture • Planning
500-115 Balmhyne Avenue East, Winnipeg, Manitoba R3B 0R3
Telephone 204-944-9907 Facsimile 204-957-1467


Sect. 16

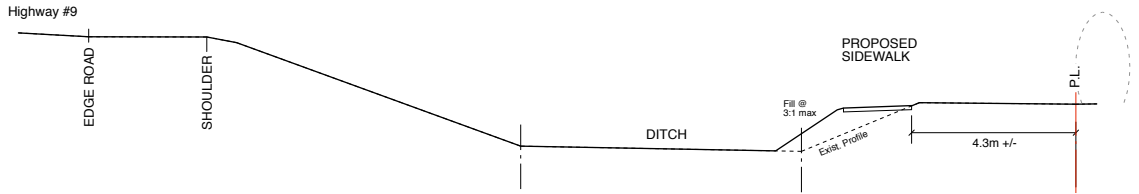


Sect. 17

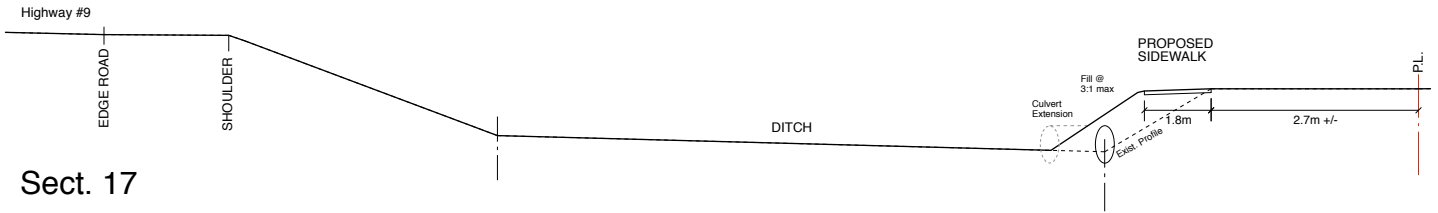

Sect. 18

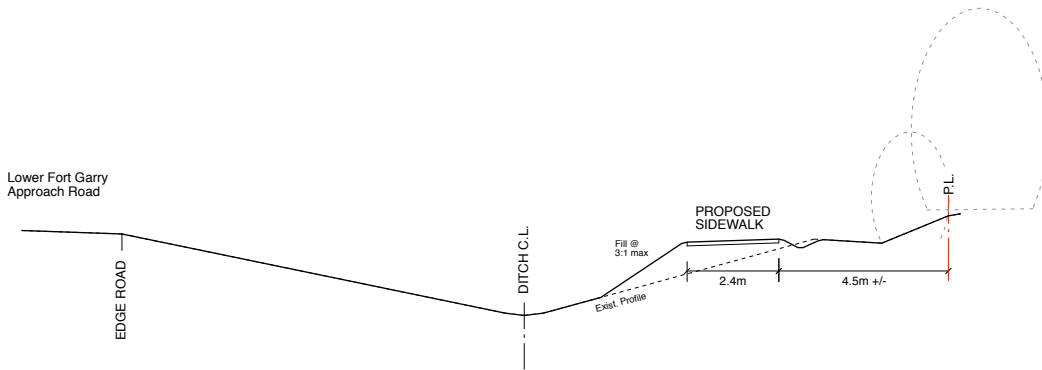

Sect. 19

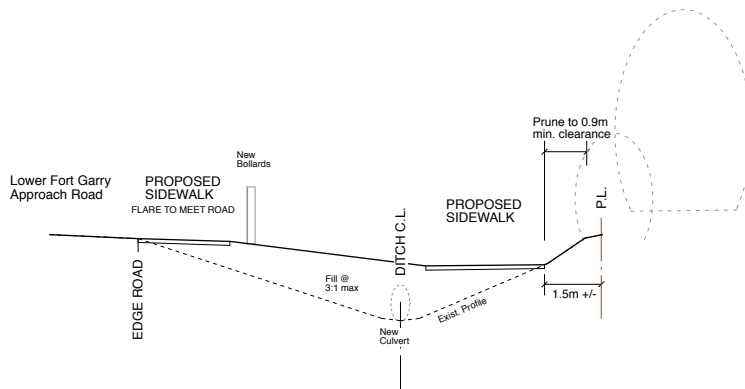



Walkway Extension
River Road S. to
Lower Fort Garry

Sections Link 'A' & 'B'

on 8 1/2 x 11:
HORIZONTAL SCALE 1: 200
VERTICAL SCALE 1:100

Nov. /04

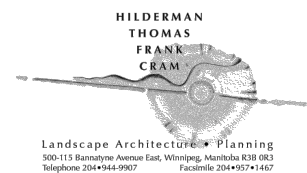

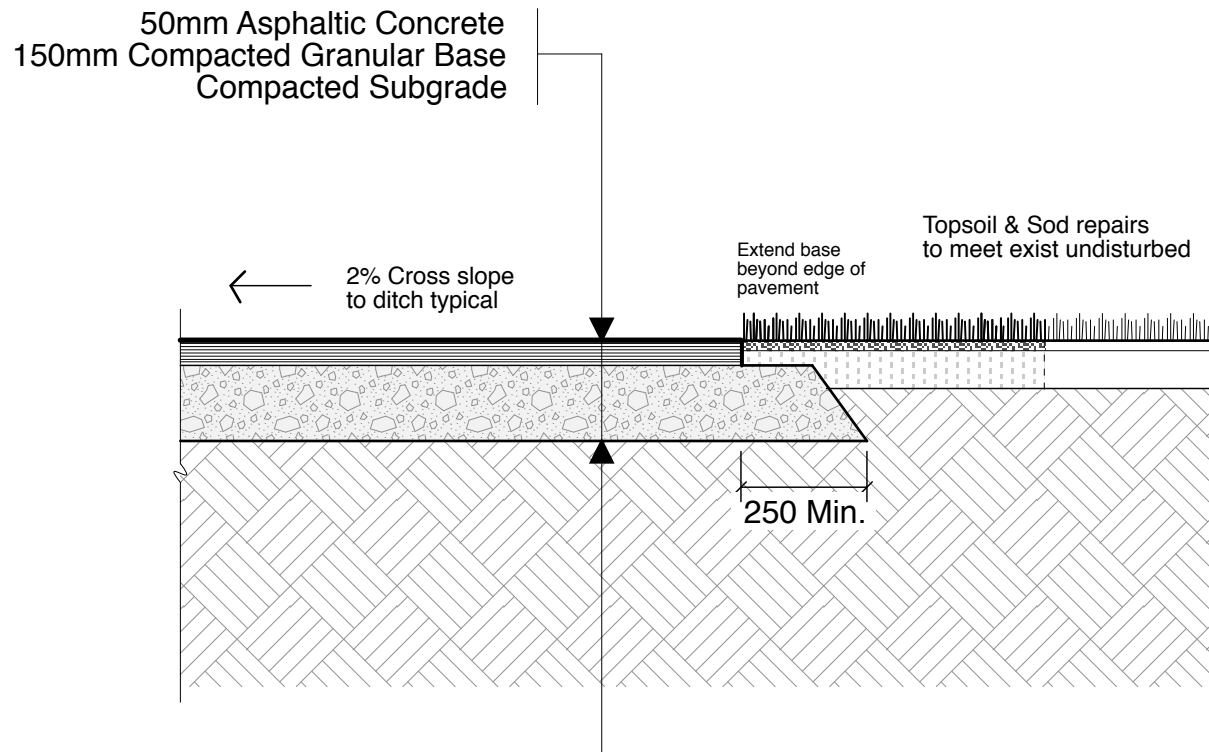

50mm ASPHALT PAVEMENT (Walkways)



Walkway Extension
 River Road S. to
 Lower Fort Garry

Paving Detail

Scale 1: 15 Jan/05

